

**LEGEND**

- Main Entry
- Secondary Entry
- Drop-Off
- Playfields/Landscape
- Hardcourts
- Play Apparatus
- Parking
- Courtyard
- Trees

**UTILIZATION LEGEND**

- Kindergarten Classroom
- Classroom
- Science/Design Lab
- Specialty Classroom
- Special Ed Classroom
- Portable (Color based on Program)
- Staff/Student Restrooms
- Other Spaces
- Newcomer Program

**PROPOSED SCOPE**



- NEW CONSTRUCTION
- RECONFIGURATION
- MODERNIZATION
- NEW SITE WORK
- DEMOLITION/REMOVAL/RELOCATE
- FUTURE ENROLLMENT GROWTH FLEXIBILITY
- NEW SITE WALL/ FENCE

<b>YEAR BUILT:</b>	<b>1976</b>
<b>YEAR MODERNIZED:</b>	<b>2003</b>
<b>CURRENT ENROLLMENT:</b>	<b>630</b>
<b>EXISTING CLASSROOMS:</b>	<b>23 + 11 Portables*</b>
<b>PROPOSED CLASSROOMS:</b>	<b>28 + 3 Portables</b>

*\*Total # of teaching stations includes Special Ed Program to be relocated.*

**PROPOSED SCOPE**

- Construct (2) new Kindergarten Classrooms and reconfigure existing MPR into (1) Kindergarten Classroom and Activity Center, relocate Kinder play area & construct Shade Structure & perimeter wall
- Construct new Library/ Media Ctr and (1) New Innovation Lab
- Re-purpose existing Library/ Media Center into Student Support Services and Parent Center
- Re-purpose existing classrooms into collaboration areas for adjacent grade level groupings
- Construct new MPR, Food Service, Lunch Shelter, (3) Music Classrooms and Design Lab
- Remove (8) portables, (1) Food Service portable and expand hardcourts
- Expand parking and vehicular service zone for new MPR building
- General site upgrades to include Outdoor Learning courtyards

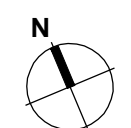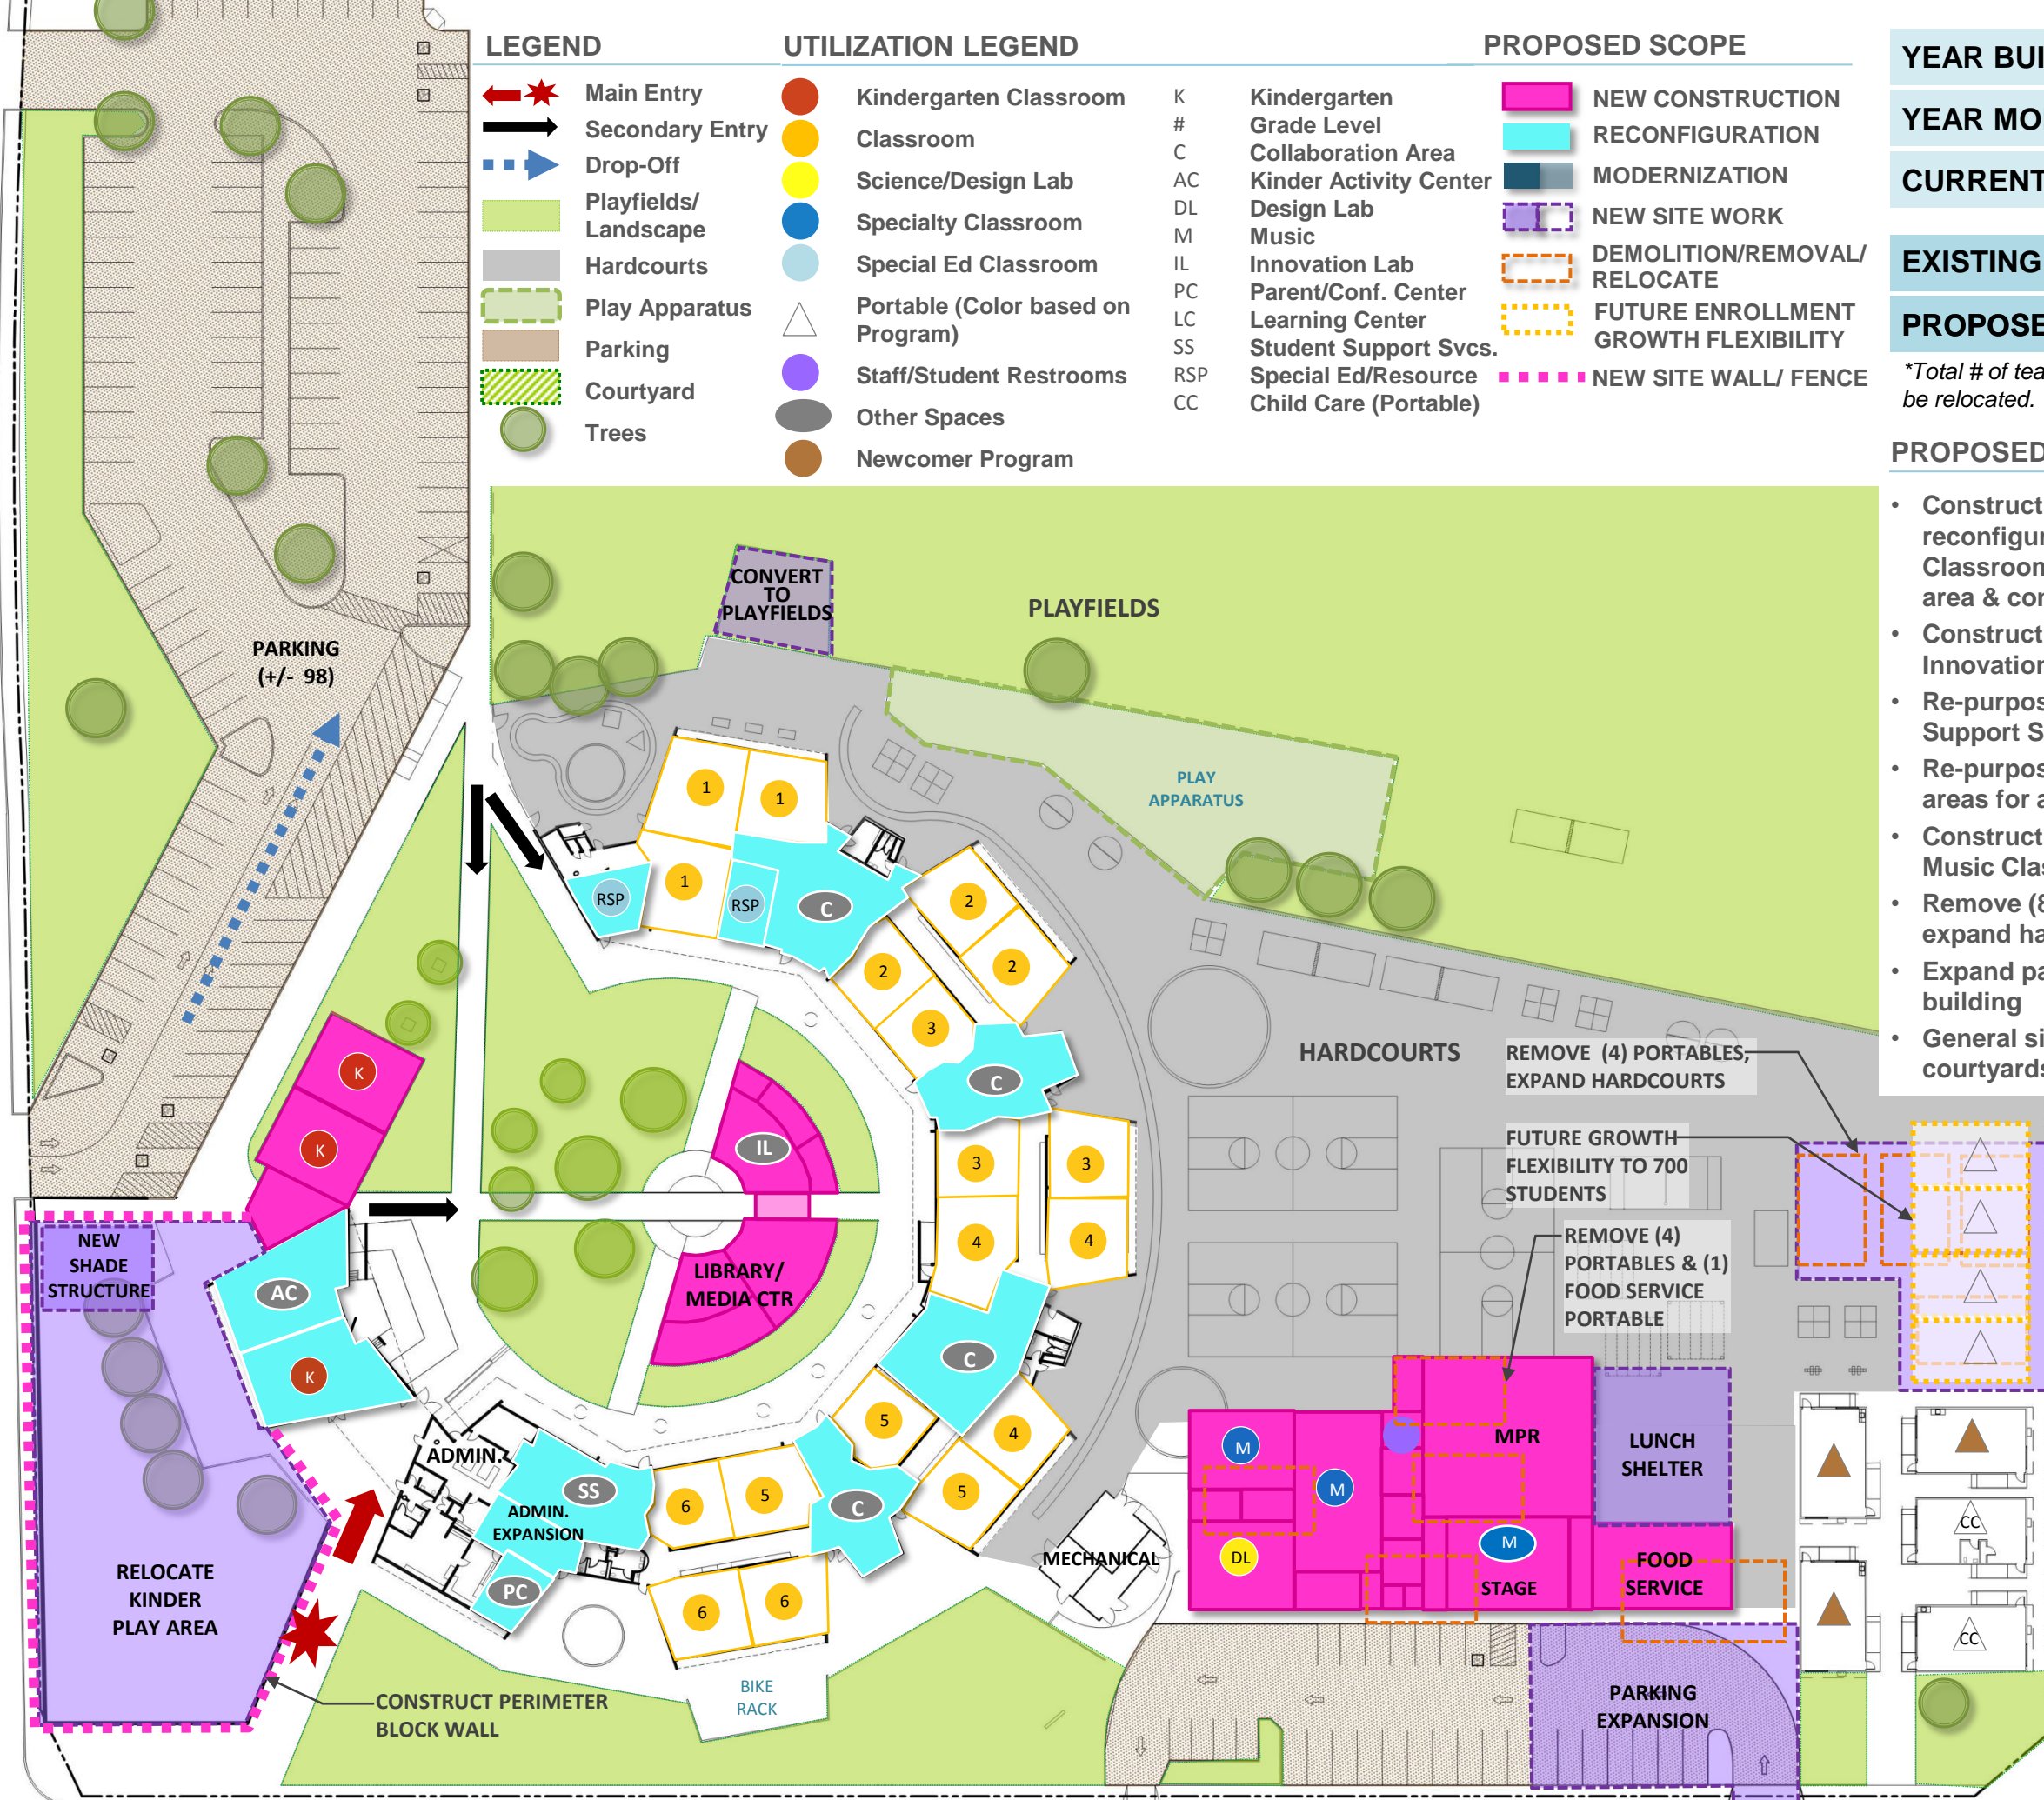

SCALE 1:60

