

- LEGEND**
- Main Entry
  - Secondary Entry
  - Drop-Off
  - Playfields/Landscape
  - Hardcourts
  - Play Apparatus
  - Parking
  - Trees
  - Re-configure Space
  - Modernize/Re-Purpose Space
  - Demolish Space
  - Addition/Expansion
  - Modernization Eligible

- SCALE 1:200**
- UTILIZATION LEGEND**
- Classroom Clusters
  - Science
  - Business/Design/Engineering
  - Special Ed (SDC/SH)
  - Physical Education
  - Performing Arts/Multi Media
  - ASB/Library/Student Union
  - Portable (Color based on Program)
  - Other Spaces

## Project 1

**PROPOSED SCOPE**

- New Construction
- Reconfiguration
- Modernization
- New Site Work
- Demolition

**CAPACITY**

69 Standard Classrooms

**+6 SDC**

= 75 Permanent Teaching Stations

**+4 Science (Relo's)**


= 79 Teaching Stations

**SCHOOL STATISTICS**

Grades:	9-12
2014/15 Enrollment:	2455
Year Built:	1981
Modernization:	Some Bldgs
Site Acreage:	22.1
# Portables:	4
Existing Parking:	± 310
Targeted Enrollment	2400

The Master Plan for this site is conceptual in nature and shows potential/possible facility improvements at the site aligned to IUSD Educational Specifications. Funding and prioritization of the scope of work listed will determine how the Master Plan for the site is implemented.

# Woodbridge High School

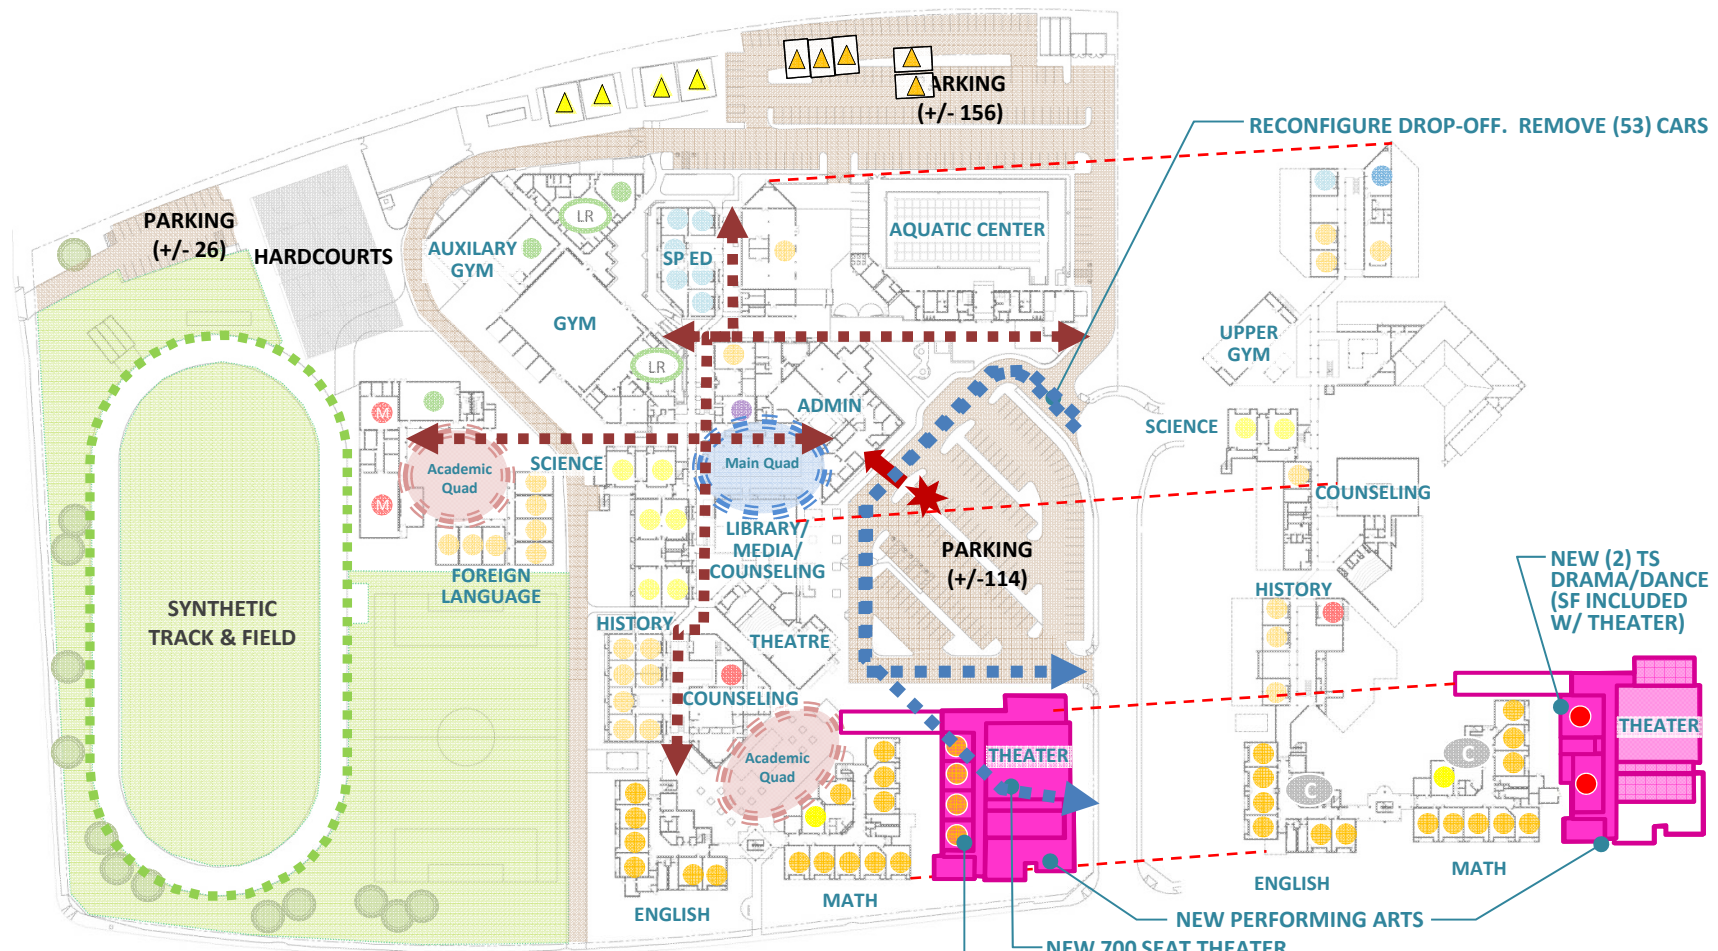

- LEGEND**
- Main Entry
  - Secondary Entry
  - Drop-Off
  - Playfields/Landscape
  - Hardcourts
  - Play Apparatus
  - Trees
  - Re-configure Space
  - Modernize/Re-Purpose Space
  - Demolish Space
  - Addition/Expansion
  - Modernization Eligible

- SCALE 1:200**
- UTILIZATION LEGEND**
- Classroom Clusters
  - Science
  - Business/Design/Engineering
  - Special Ed (SDC/SH)
  - Physical Education
  - Performing Arts/Multi Media
  - ASB/Library/Student Union
  - Portable (Color based on Program)
  - Other Spaces

## Project 2

PROPOSED SCOPE	CAPACITY
New Construction	79 Teaching Stations
Reconfiguration	+4 Tech Arts
Modernization	+2 Performing Arts
New Site Work	= 85 Teaching Stations
Demolition	


SCHOOL STATISTICS	
Grades:	9-12
2014/15 Enrollment:	2455
Year Built:	1981
Modernization:	Some Bldgs
Site Acreage:	22.1
# Portables:	4
Existing Parking:	± 310
Targeted Enrollment	2400

The Master Plan for this site is conceptual in nature and shows potential/possible facility improvements at the site aligned to IUSD Educational Specifications. Funding and prioritization of the scope of work listed will determine how the Master Plan for the site is implemented.

Facilities Master Plan—Woodbridge High School  
2 Meadowbrook | Irvine, CA 92604

Sept 2015

# Woodbridge High School

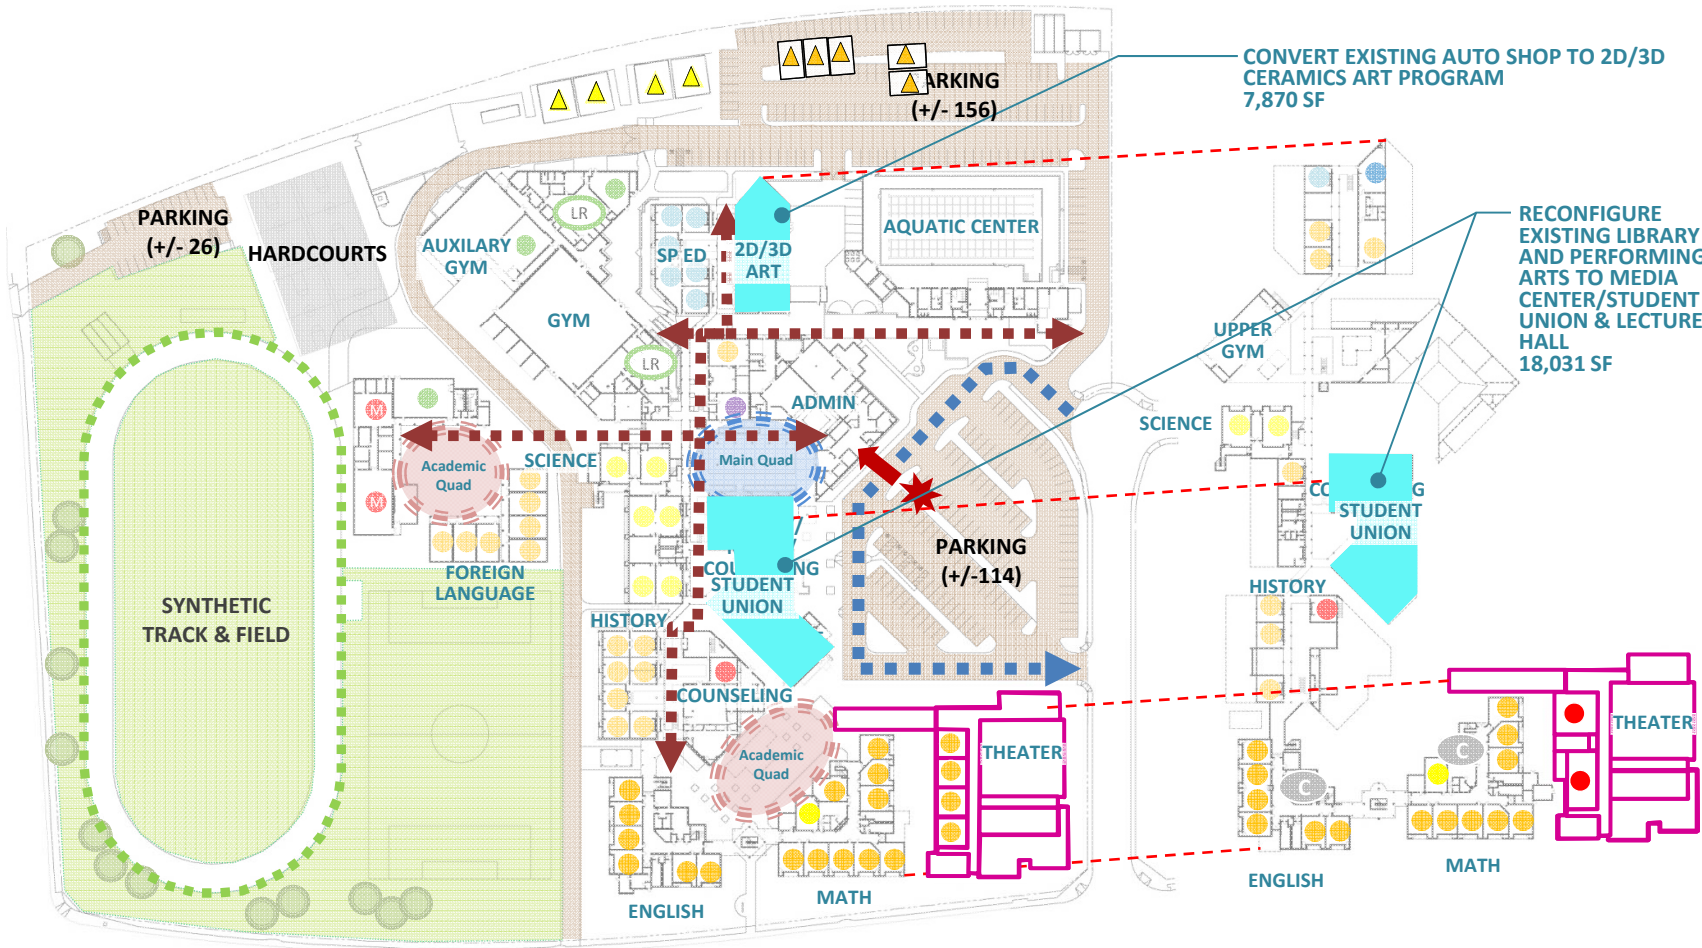

1<sup>ST</sup> FLOOR

2<sup>ND</sup> FLOOR

- LEGEND**
- Main Entry
  - Secondary Entry
  - Drop-Off
  - Playfields/Landscape
  - Hardcourts
  - Play Apparatus
  - Parking
  - Trees
  - Re-configure Space
  - Modernize/Re-Purpose Space
  - Demolish Space
  - Addition/Expansion
  - Modernization Eligible



- SCALE 1:200**
- UTILIZATION LEGEND**
- Classroom Clusters
  - Science
  - Business/Design/Engineering
  - Special Ed (SDC/SH)
  - Physical Education
  - Performing Arts/Multi Media
  - ASB/Library/Student Union
  - Portable (Color based on Program)
  - Other Spaces

### Project 3

- PROPOSED SCOPE**
- New Construction
  - Reconfiguration
  - Modernization
  - New Site Work
  - Demolition

**CAPACITY**

81 Permanent Teaching Stations  
4 Portable Science

**SCHOOL STATISTICS**

Grades:	9-12
2014/15 Enrollment:	2455
Year Built:	1981
Modernization:	Some Bldgs
Site Acreage:	22.1
# Portables:	4
Existing Parking:	± 310
Targeted Enrollment	2400

The Master Plan for this site is conceptual in nature and shows potential/possible facility improvements at the site aligned to IUSD Educational Specifications. Funding and prioritization of the scope of work listed will determine how the Master Plan for the site is implemented.

# Woodbridge High School

Facilities Master Plan - Woodbridge High School  
 2 Meadowbrook | Irvine, CA 92604

Sept 2015