

UPDATED PLAN

University High School

SCHOOL FACILITIES IMPROVEMENT MEASURE "E"

Proposed Project List

1.0

Modernize Facilities Over 25 Years of Age

Lab Bldg 700, Modernization eight (8) Science Labs

+

Bldg 300 Reconfigure two (2) rooms into Chemistry Labs.



Modernization and Reconfiguration includes the following work, as required and funding is available.

Code Upgrades:

- Accessibility requirements, path-of-travel, restrooms, casework, signage.
- New fire alarm system and devices.
- New plumbing fixtures.

Building System Upgrades:

- Minor security system upgrades.

Functional Improvements:

- New furniture allocation.
- New classroom audio/visual systems.
- New or refurbished casework.
- New flooring and wall finishes.
- New ceiling in two (2) Chemistry Labs in Bldg 300.
- Fire alarm upgrades.

1.1

Construct/Upgrade Theater and VAPA Classrooms


Modernize existing Theater (see above for typical scope) and new Audio, Lighting, Rigging.

4

Construct new 2-Story Building to include:

- One (1) Black box/Drama Classroom with Control Room/Storage.
- One (1) Orchestra Room with Group Ensemble Room, Practice Rooms, Instrument/Uniform Storage.
- One (1) Dance Studio with Locker/Dressing Room, Storage.
- One (1) Choral Classroom with Practice Rooms.
- One (1) Digital Music Lab.
- One (1) Broadcast Studio with Control Room.
- One (1) Video Production Lab with Audio Studio, Equipment Storage.
- One (1) Journalism Classroom.
- New Student and Staff Restrooms and Staff Collaboration/Workroom Space.
- Site work associated with new building.

Relocation of main electrical switch gear, demolition of existing music building and associated site work needed for the new building.

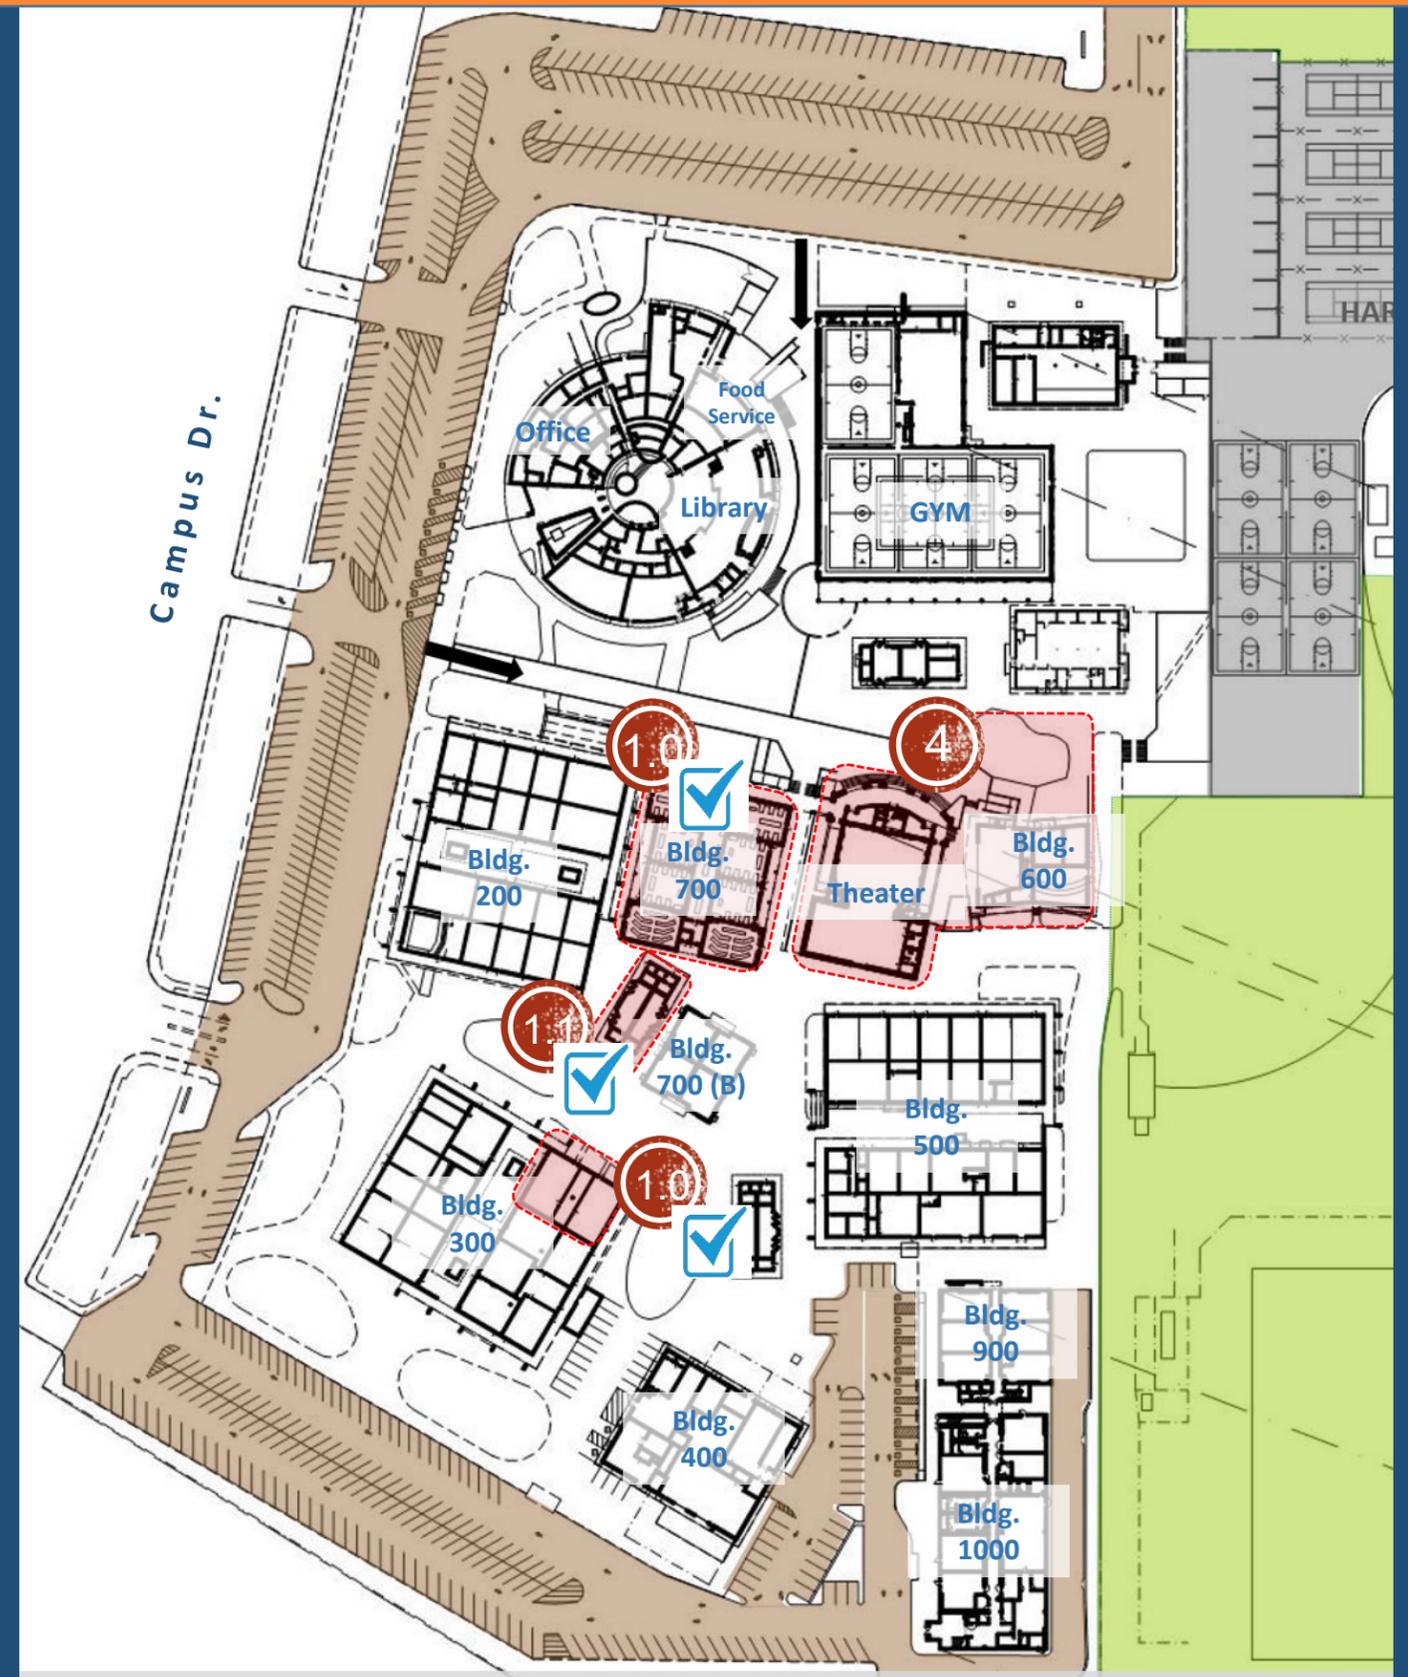

LEGEND



Project Complete



Project In Planning



Project Under Construction

1 - 2

Project Funds Allocated/Bond Series Sold

3 - 5

Project Pending Funding Allocation/Future Bond Sale