

UPDATED PLAN

Meadow Park Elementary School

SCHOOL FACILITIES IMPROVEMENT MEASURE "E"

Proposed Project List

1.0 Modernize Facilities Over 25 Years of Age

Modernization includes the following work, as required and as funding is available.

Code Upgrades:

- Accessibility requirements, path-of-travel, restrooms, casework, signage.
- New fire alarm system and devices.
- New public address system.
- Energy and water conservation, new light fixtures and controls, new plumbing fixtures.

Building System Upgrades:

- New heating and air conditioning (HVAC) system, duct work and controls.
- Security system upgrades.
- Patch and Repair roofing, as required for HVAC upgrades.

Functional Improvements:

- New flexible furniture allocation.
- New classroom audio/visual systems.
- Network upgrades (wireless access).
- Creation of flexible collaborative spaces near classrooms.
- Create spaces for Student Support Services.
- New or refurbished casework.
- New flooring, ceiling and wall finishes.
- New equipment for kitchen and expansion of space.

Other Improvements:

- Modernize Design Lab and Innovation Lab.

Upgrades to existing portables include:

- Reconfiguring Portables to quantity of Four (4)
- Fire alarm and public address system.



1.0 Enclose Open Classrooms


Construct interior doors on existing classrooms.

- New heating and air conditioning.

1.1 Construct (3) Music Classrooms and Instrument Storage

Construct a new building to include:

- Three (3) music classrooms, storage, and staff restroom.
- Instrument storage.
- Site work associated with new building.
- New flexible furniture allocation.

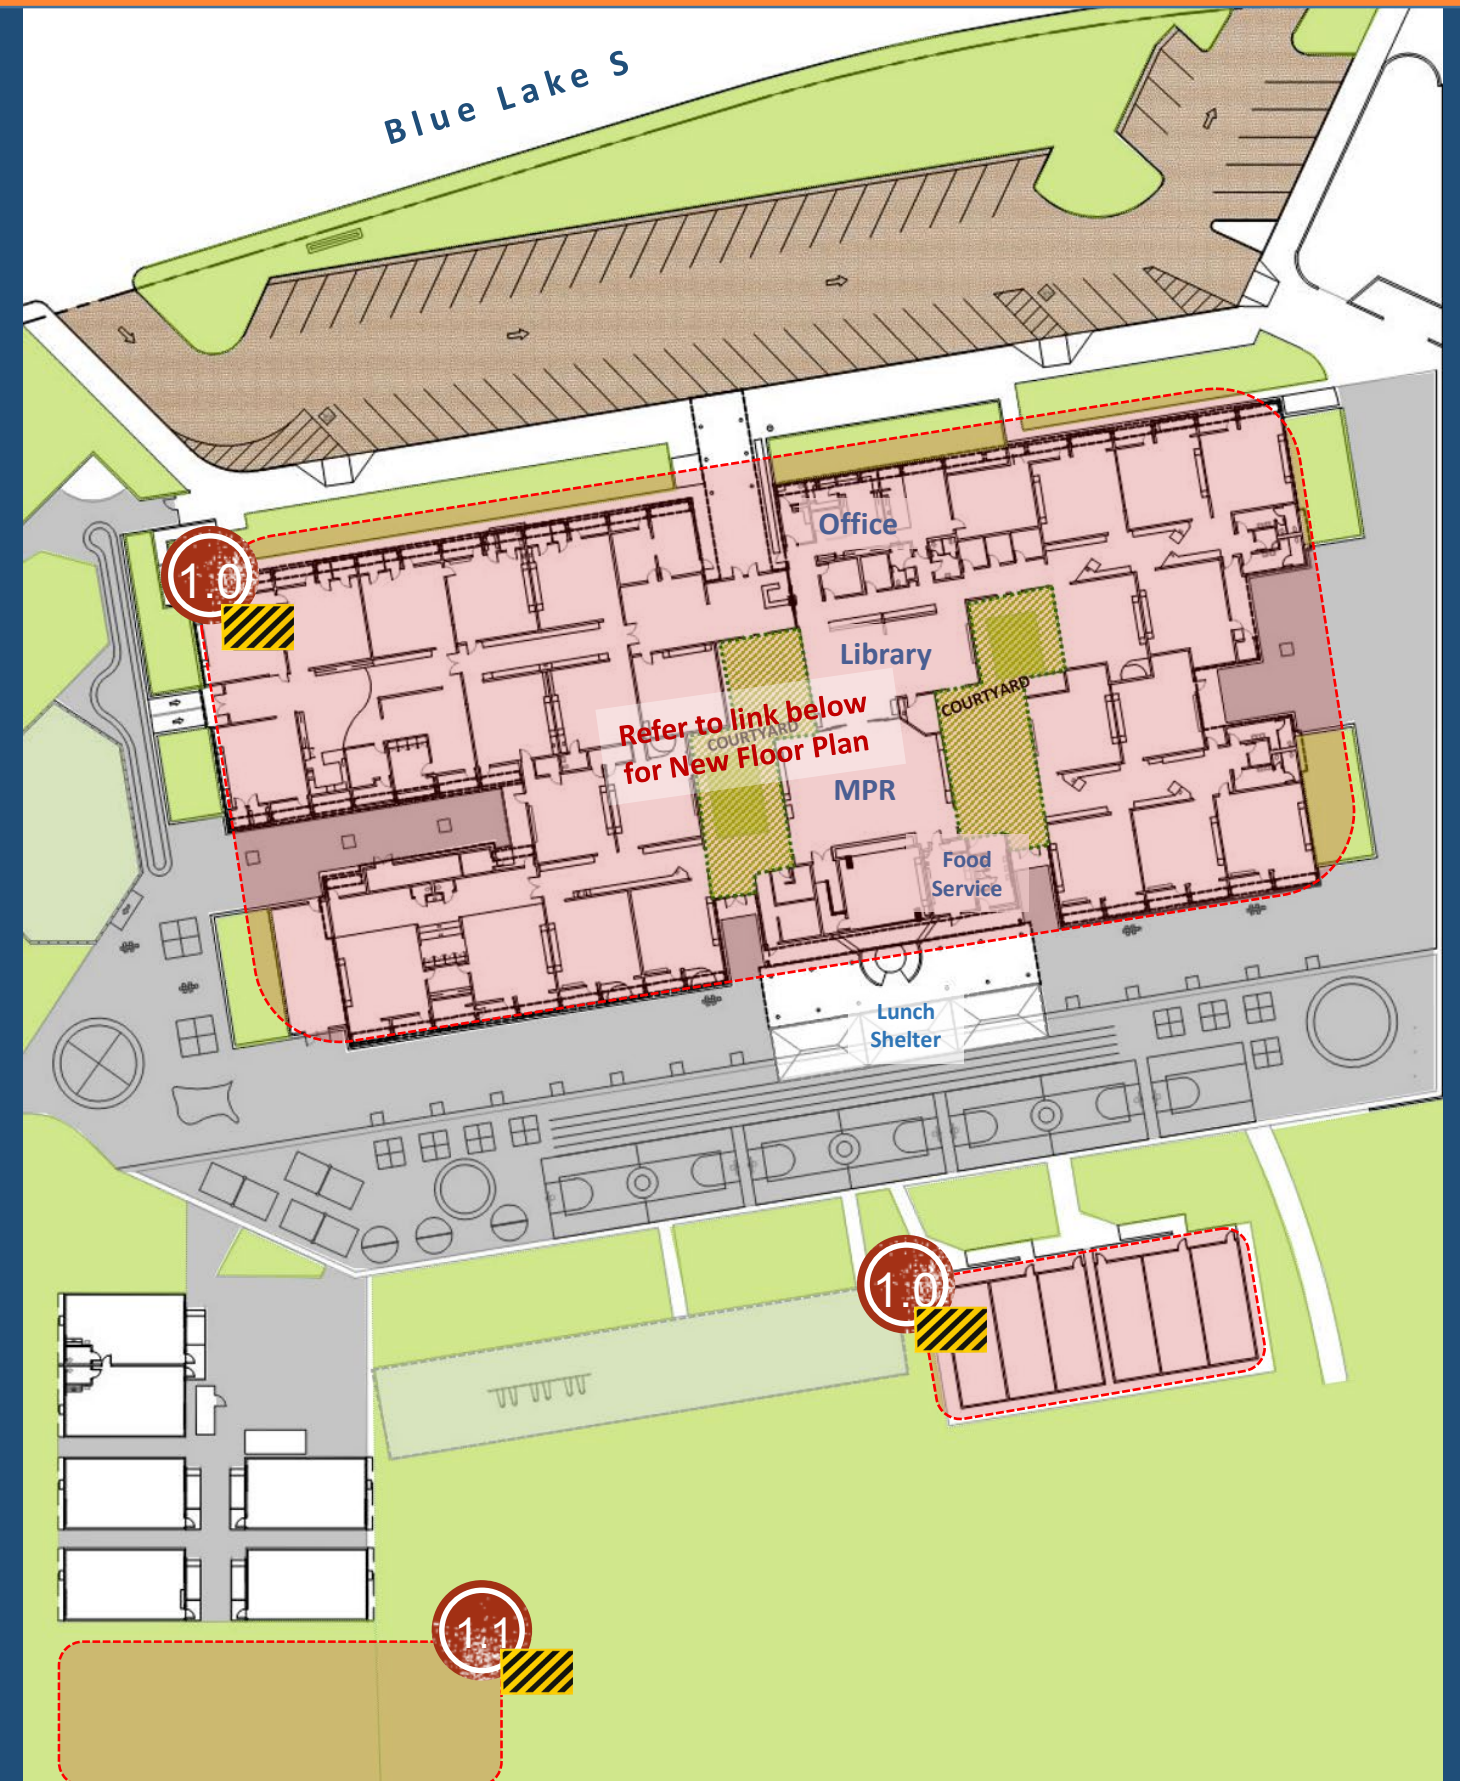

Project Complete



Planning



Project Under Construction

LEGEND



Project Funds Allocated/Bond Series Sold



Project Pending Funding Allocation/Future Bond Sale